


	AMERICAN CHUTE, LLC 105 INDUSTRIAL DRIVE MINOOKA, IL 60447 PHONE: 815-723-7632
BASIC INSTALLATION DIAGRAM FOR TRASH OR RECYCLE CHUTE	SCALE NONE DWG. BY NM DATE 12/16/25 CHECKED BY NM
TYPICAL BUILDING APPLICATION	WO#

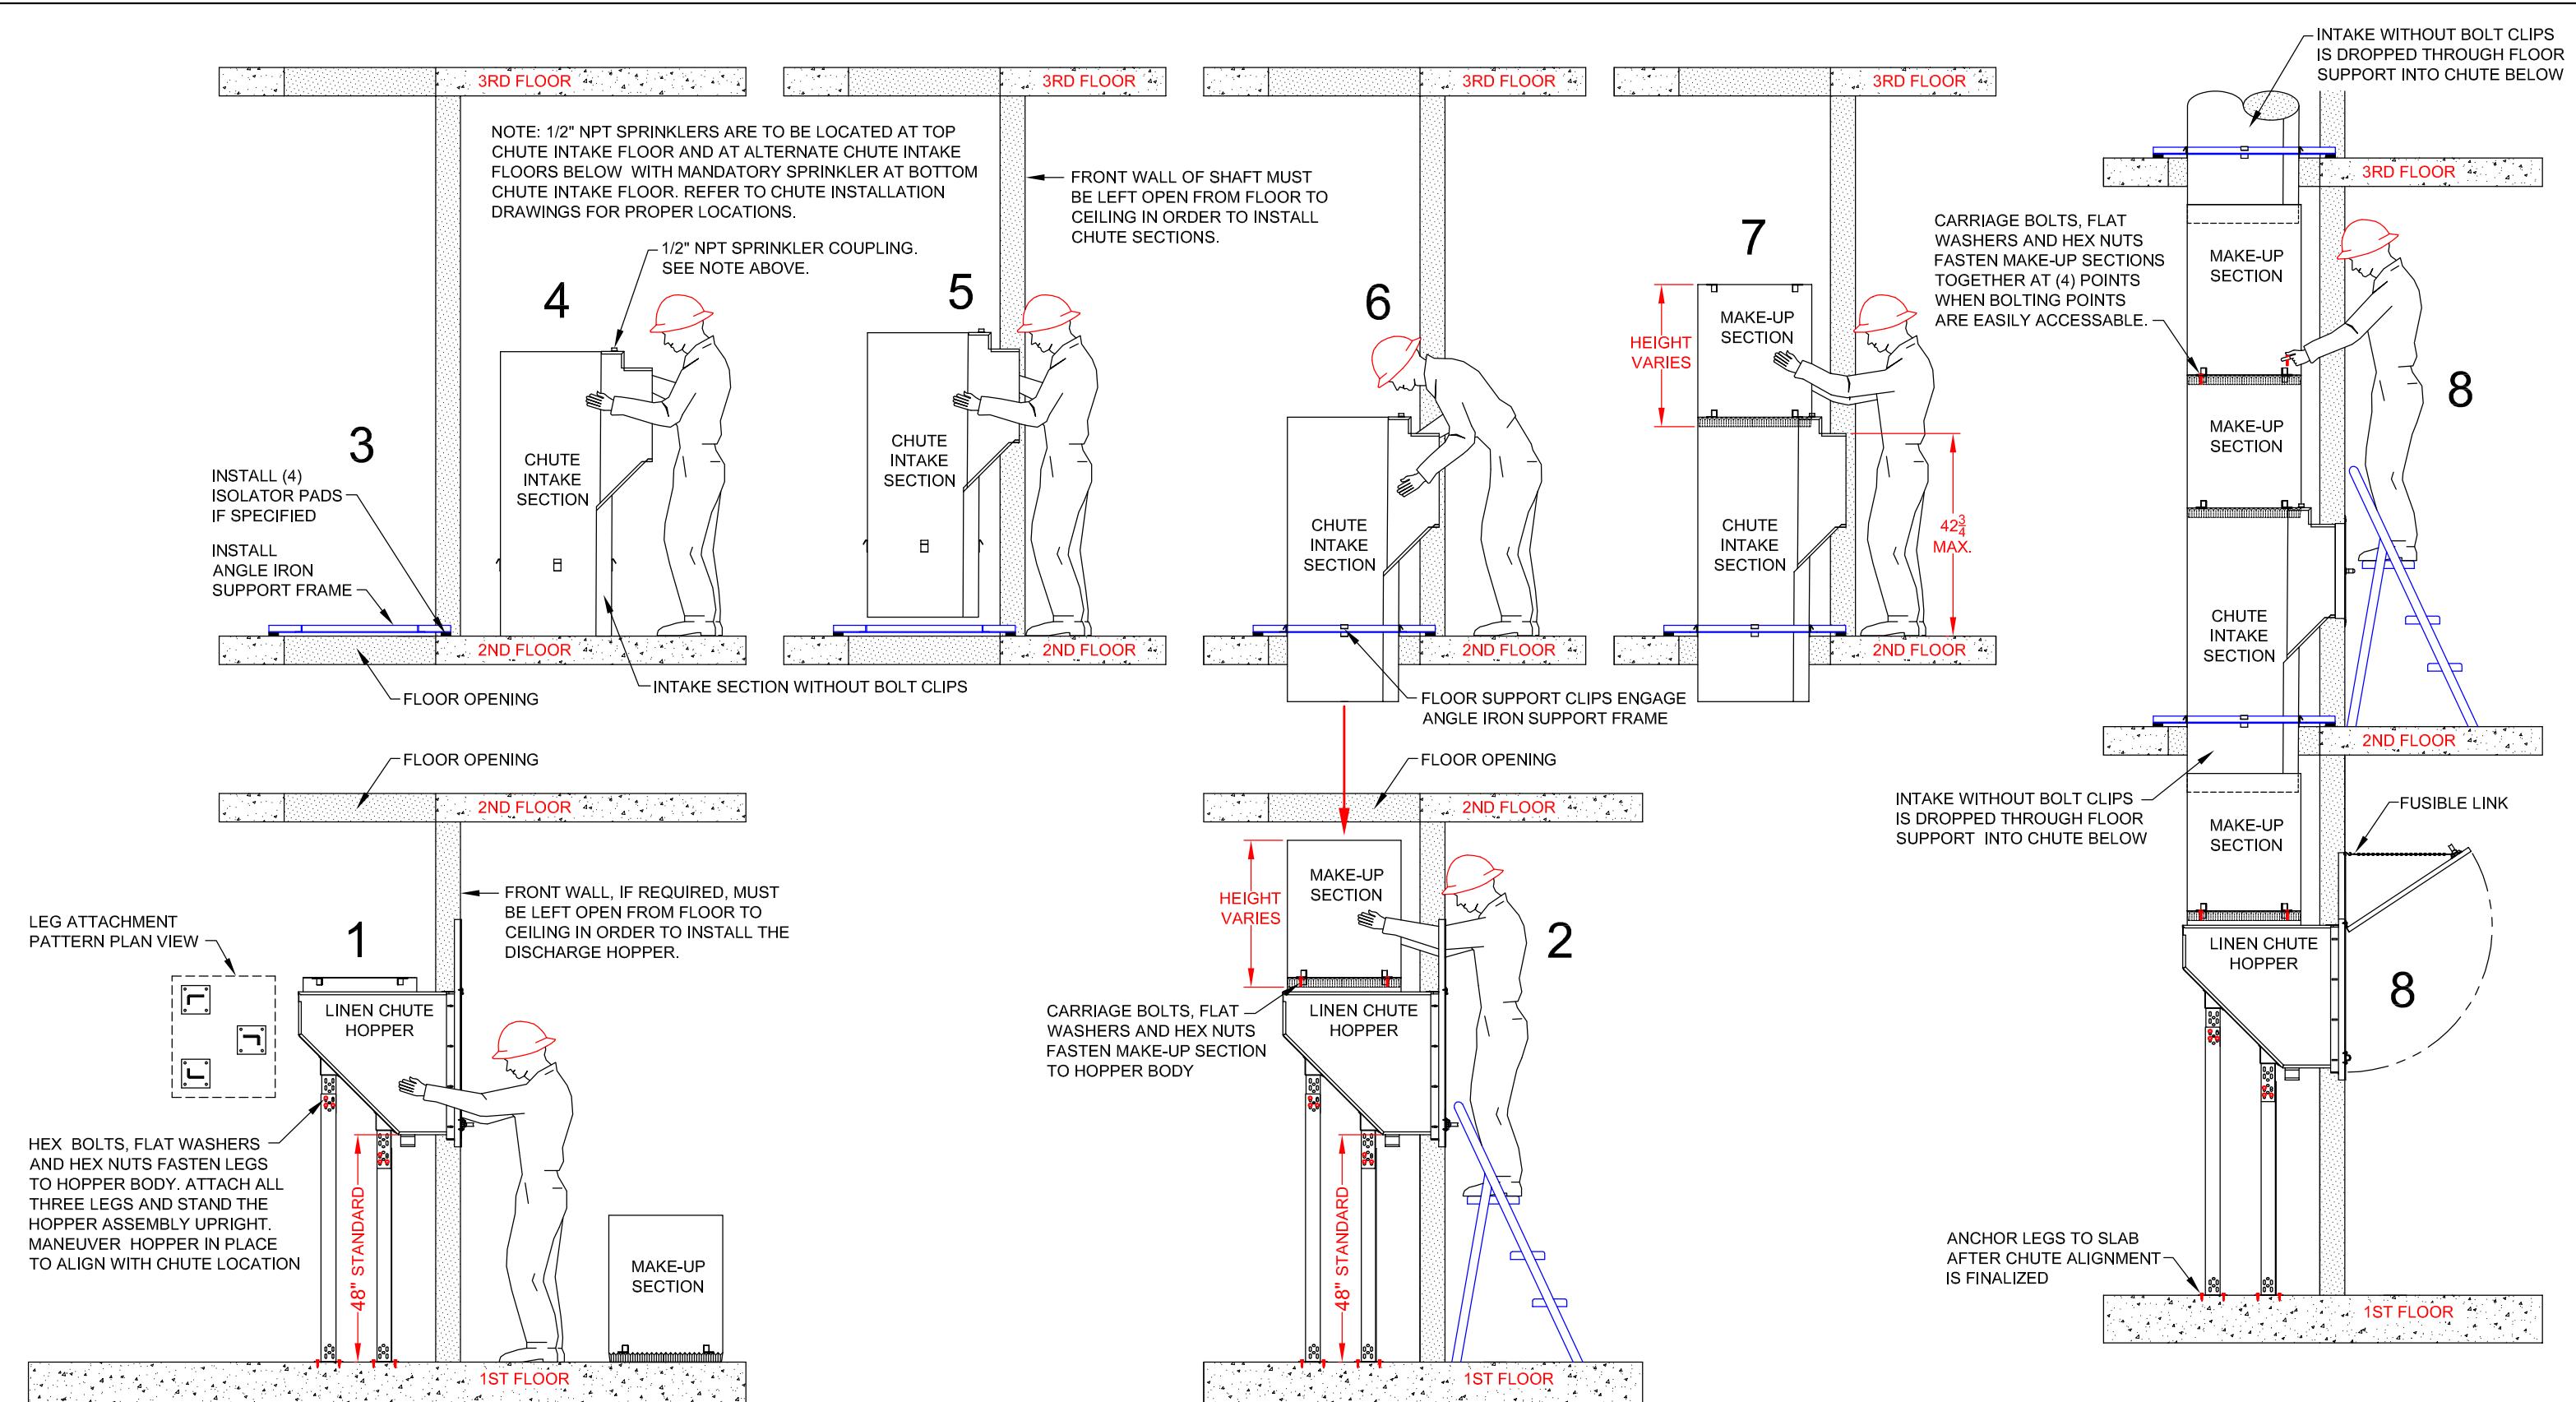


DISTRIBUTE CHUTE SECTIONS TO EACH FLOOR THAT IS TO BE INSTALLED

**INSTALL LINEN CHUTE STARTING AT 1ST FLOOR AND
CONTINUING UP FLOOR BY FLOOR TO ROOF LEVEL**

CHUTE FLASHING, VENT BODY AND VENT CAP, IF PROVIDED, WILL BE INSTALLED FROM ROOF LEVEL

NOTE:
IT IS RECOMMENDED THAT ALL WORKERS FOLLOW THE LATEST CONSTRUCTION INDUSTRY **OSHA** STANDARDS

 American Chute LLC.	AMERICAN CHUTE, LLC 105 INDUSTRIAL DRIVE MINOOKA, IL 60447 PHONE: 815-723-7632
BASIC INSTALLATION DIAGRAM FOR LINEN / LAUNDRY CHUTE	
SCALE NONE	DWG. BY NM
DATE 12/16/25	CHECKED BY NM
TYPICAL BUILDING APPLICATION	
WO#	

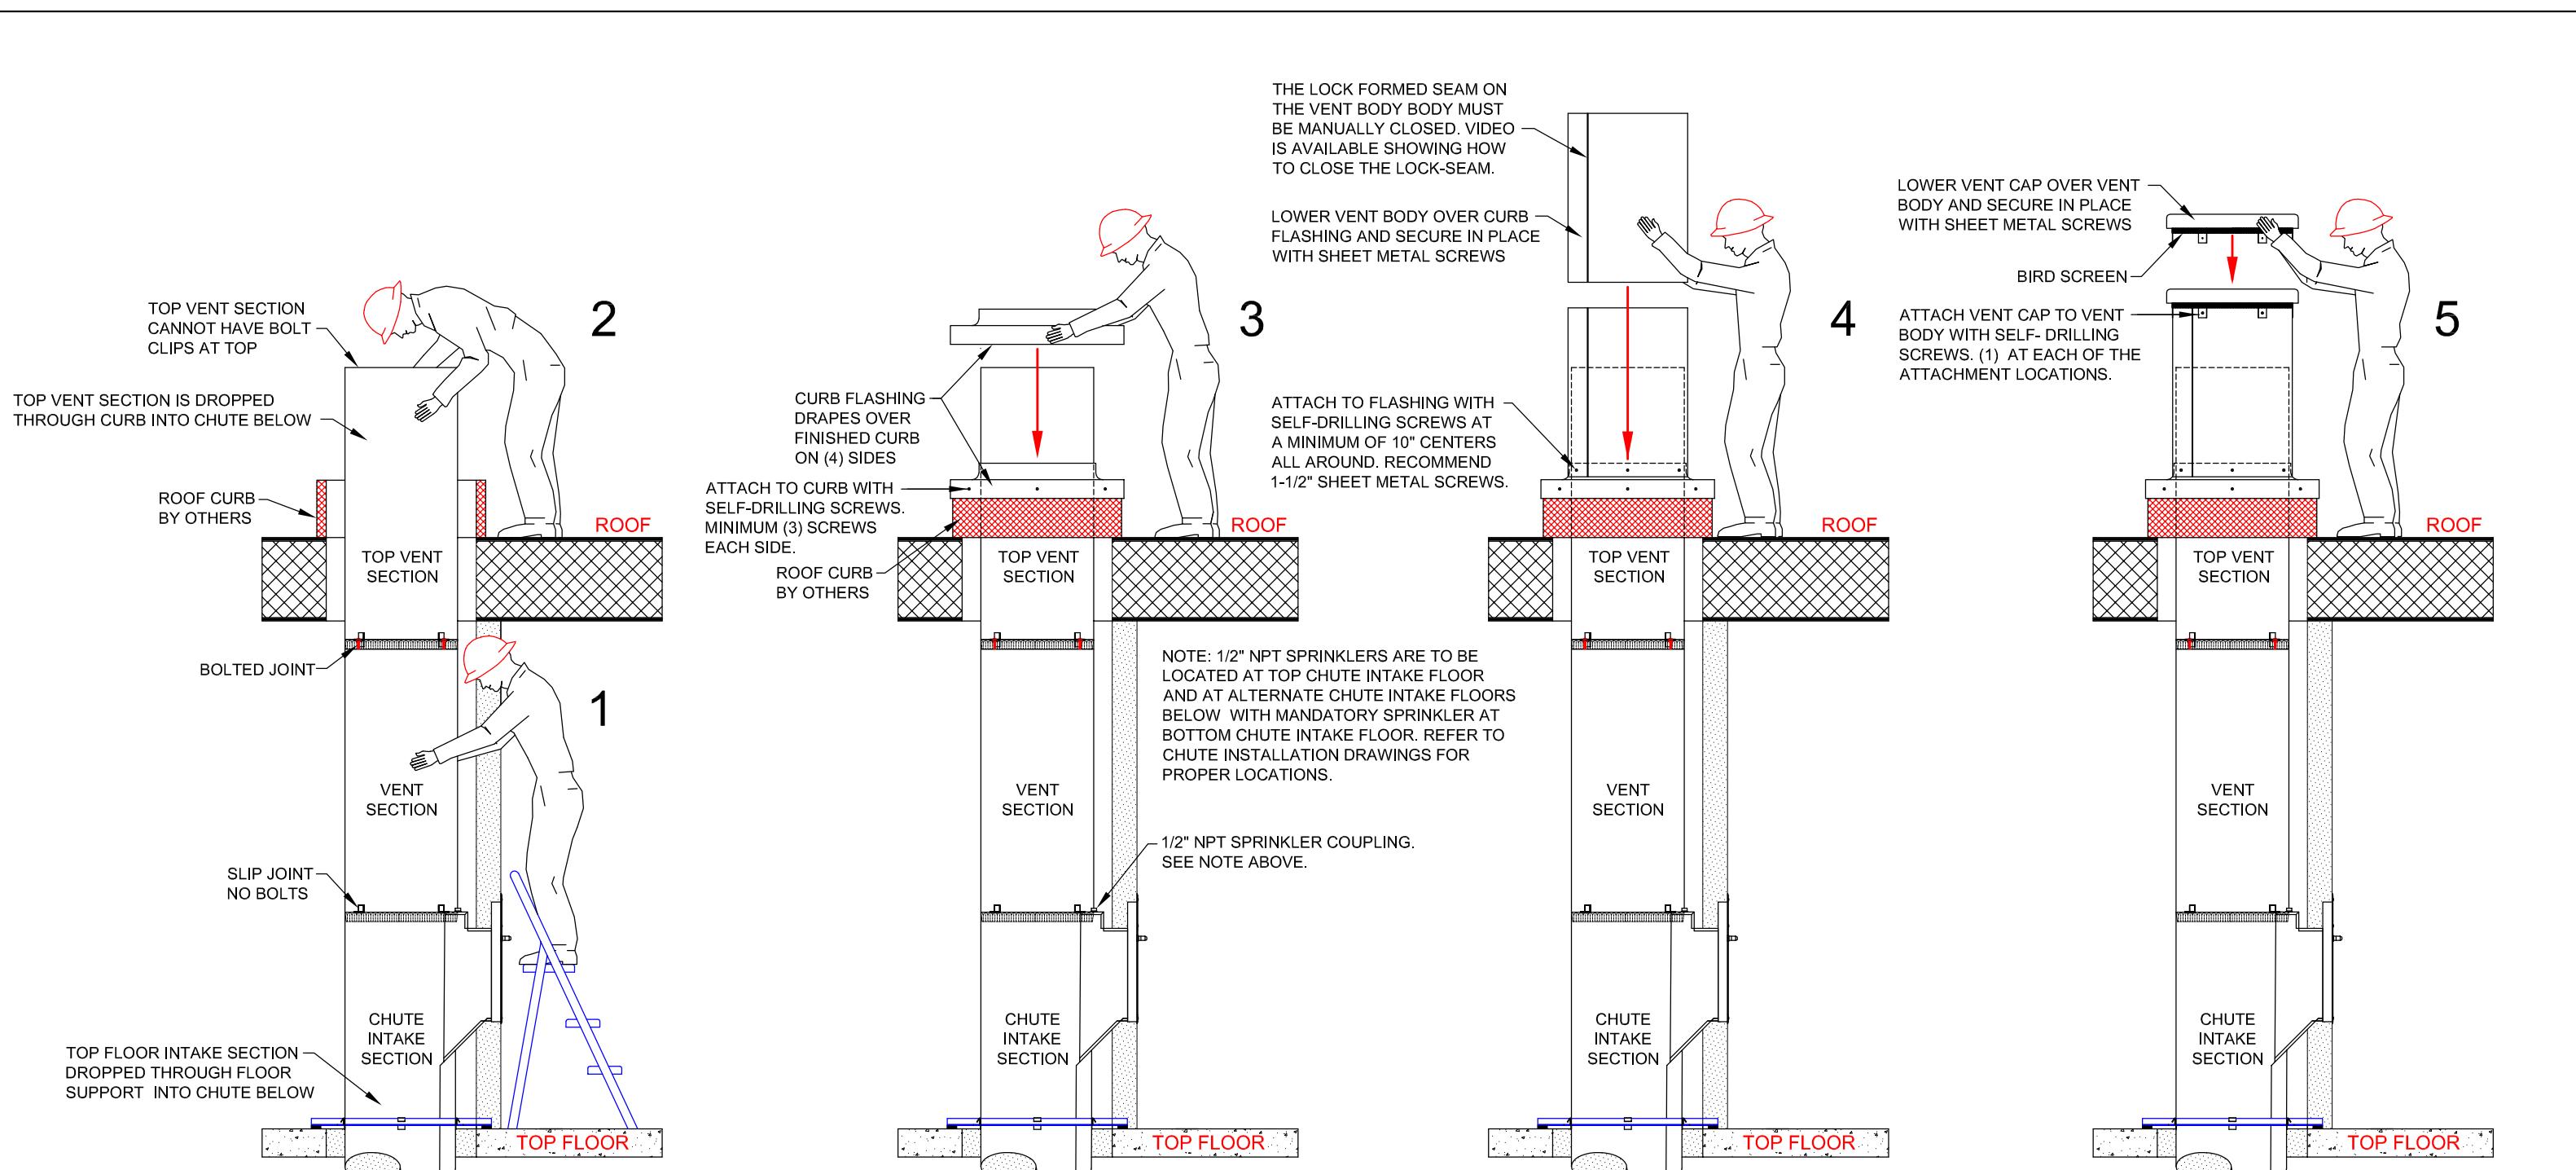

NOTE:
IT IS RECOMMENDED THAT ALL WORKERS FOLLOW THE
LATEST CONSTRUCTION INDUSTRY OSHA STANDARDS.

	AMERICAN CHUTE, LLC 105 INDUSTRIAL DRIVE MINOOKA, IL 60447 PHONE: 815-723-7632
BASIC INSTALLATION DIAGRAM FOR FULL DIAMETER CHUTE VENT	SCALE <input type="checkbox"/> NONE <input type="checkbox"/> DWG. BY <input type="checkbox"/> NM DATE <input type="checkbox"/> 12/16/25 <input type="checkbox"/> CHECKED BY <input type="checkbox"/> NM
TYPICAL BUILDING APPLICATION	<input type="checkbox"/> WO# <input type="checkbox"/>